


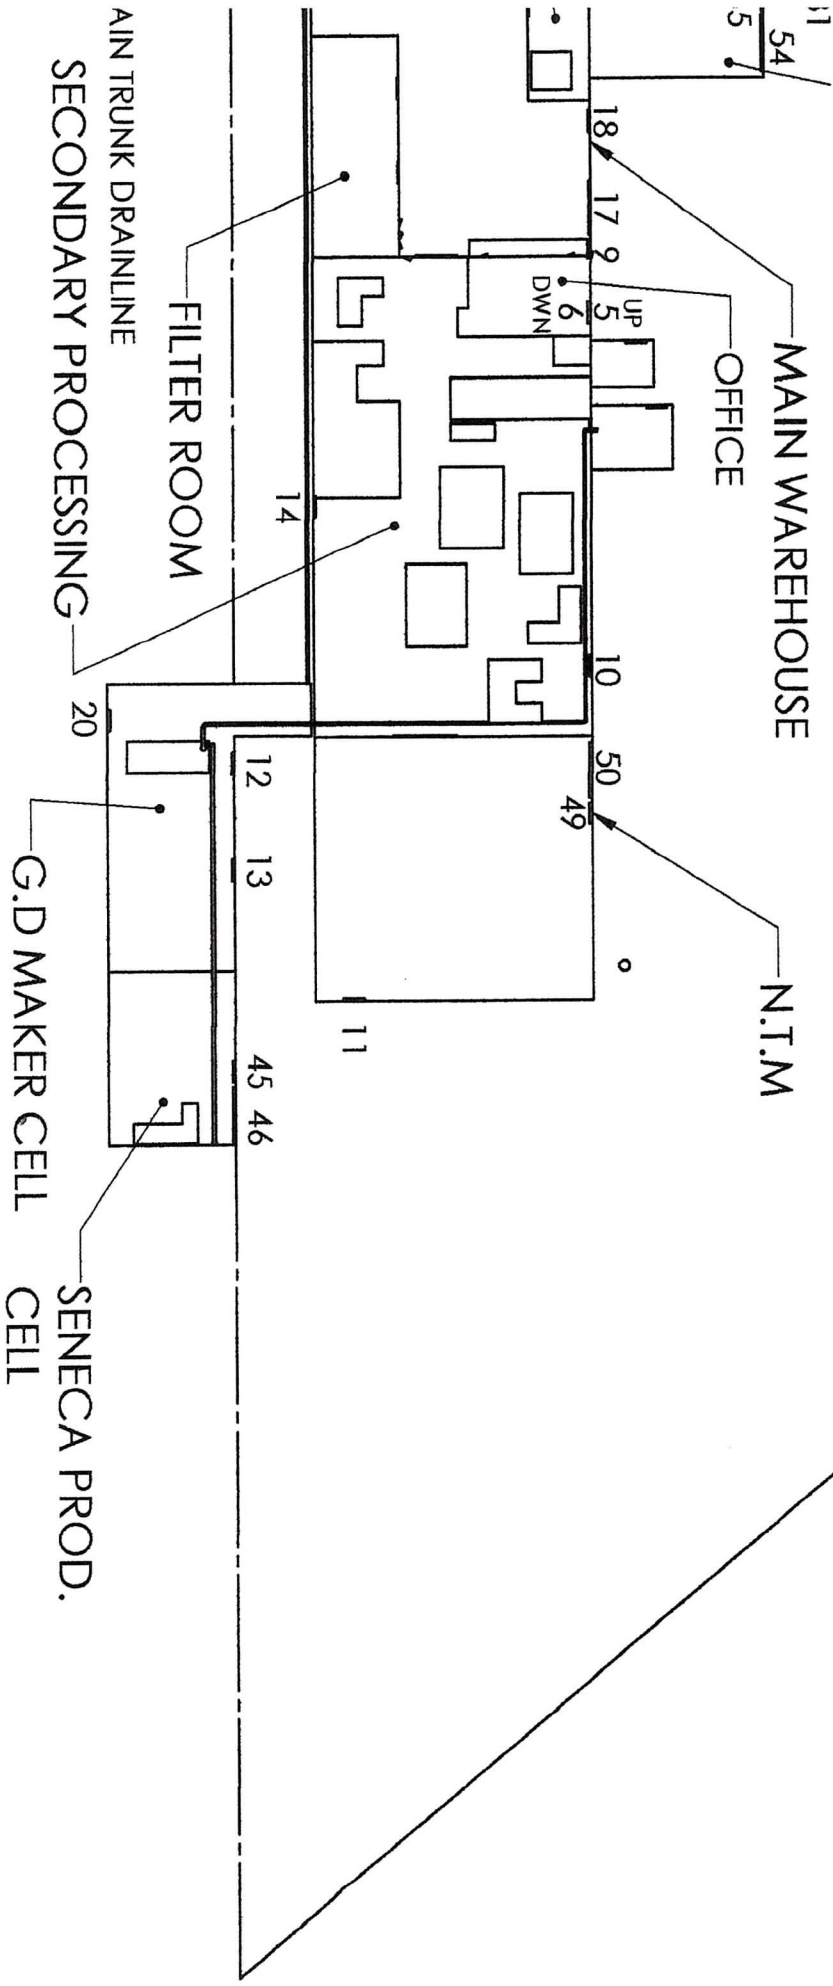

E 219 / 417


PROPRIETARY AND CONFIDENTIAL
THE INFORMATION CONTAINED IN THIS
DRAWING IS THE SOLE PROPERTY OF
<INSERT COMPANY NAME HERE>. ANY
REPRODUCTION IN PART OR AS A WHOLE
WITHOUT THE WRITTEN PERMISSION OF
<INSERT COMPANY NAME HERE> IS
PROHIBITED.


NEXT ASSY
USED ON
APPLICATION

UNLESS OTHERWISE SPECIFIED:
DIMENSIONS ARE IN INCHES
TOLERANCES:
FRACTIONAL: $\pm 1/32$
ANGULAR: MACH $\pm .25$ BEND $\pm$ ENG APPR.
TWO PLACE DECIMAL ± 0.10 MFG APPR.
THREE PLACE DECIMAL ± 0.005
INTERPRET GEOMETRIC
TOLERANCING PER: Q.A.
MATERIAL COMMENTS:

NAME DATE
RIGGS

TITLE:
MAIN SITE PLAN
L E T C
LAKE ERIE TOBACCO COMPANY
SIZE DWG. NO. REV
SCALE: 1:30 HEIGHT: SHEET 1 OF 1

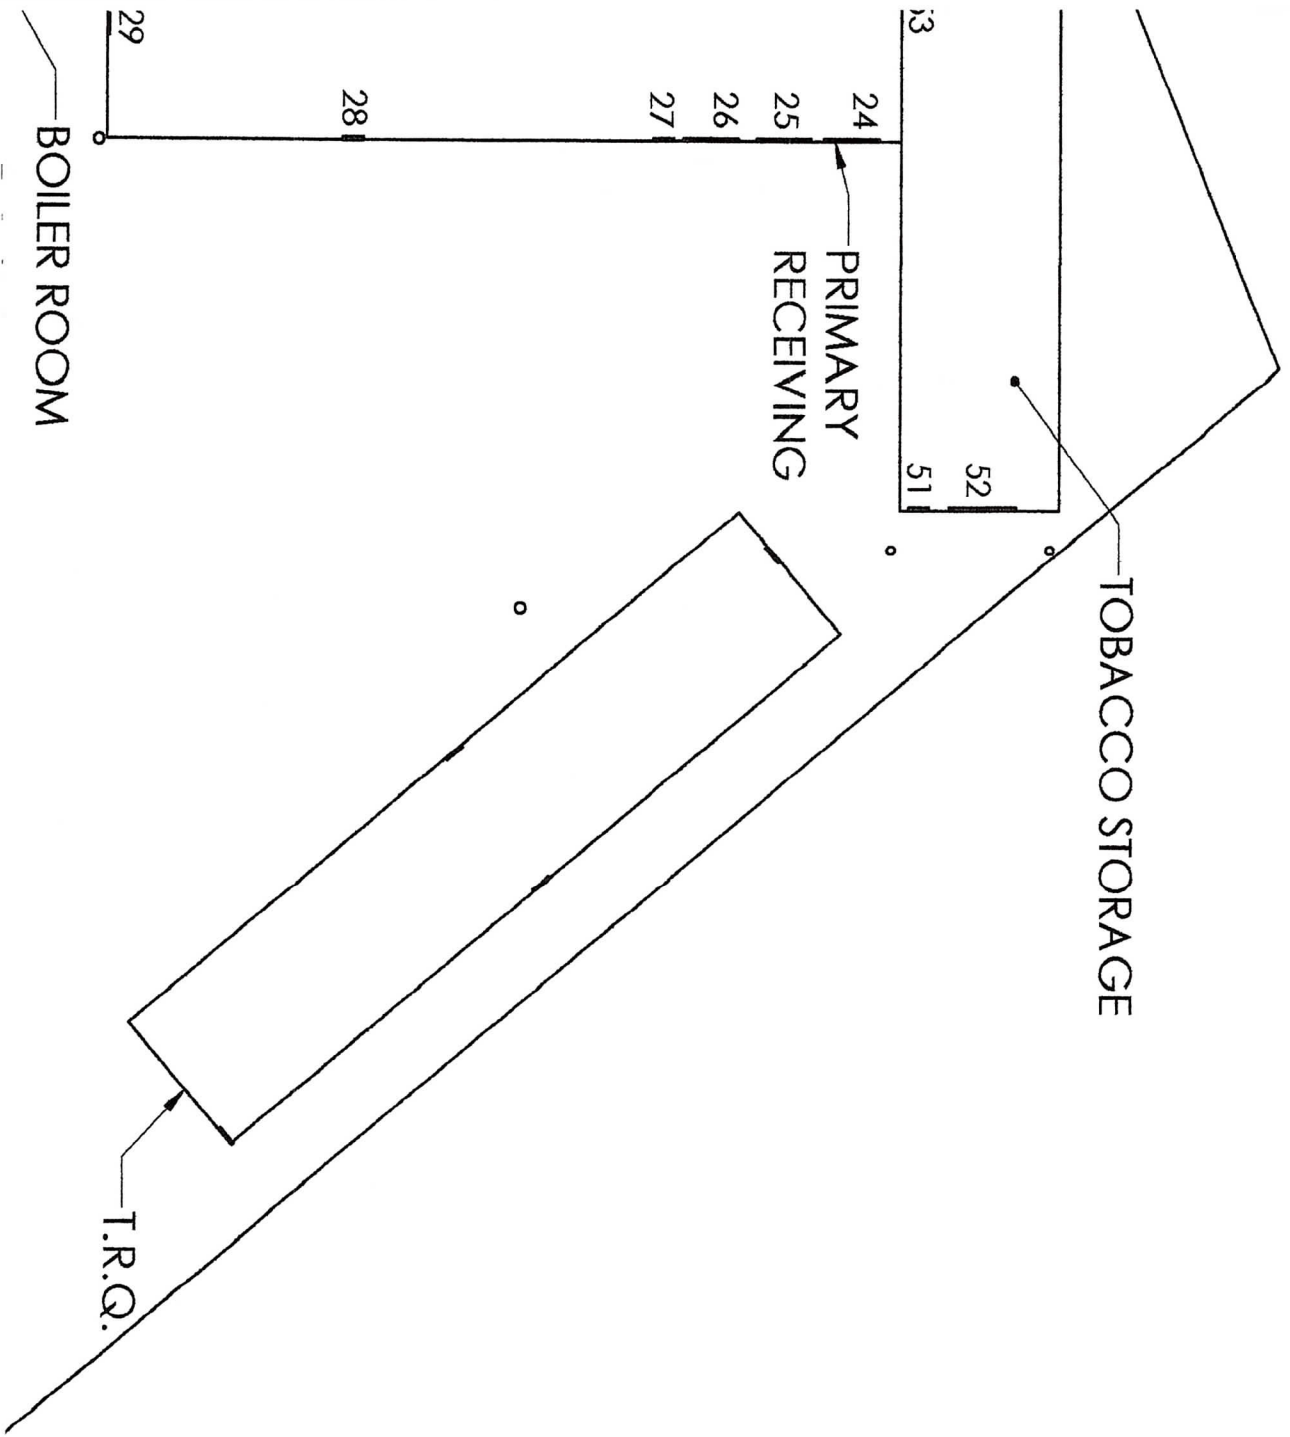



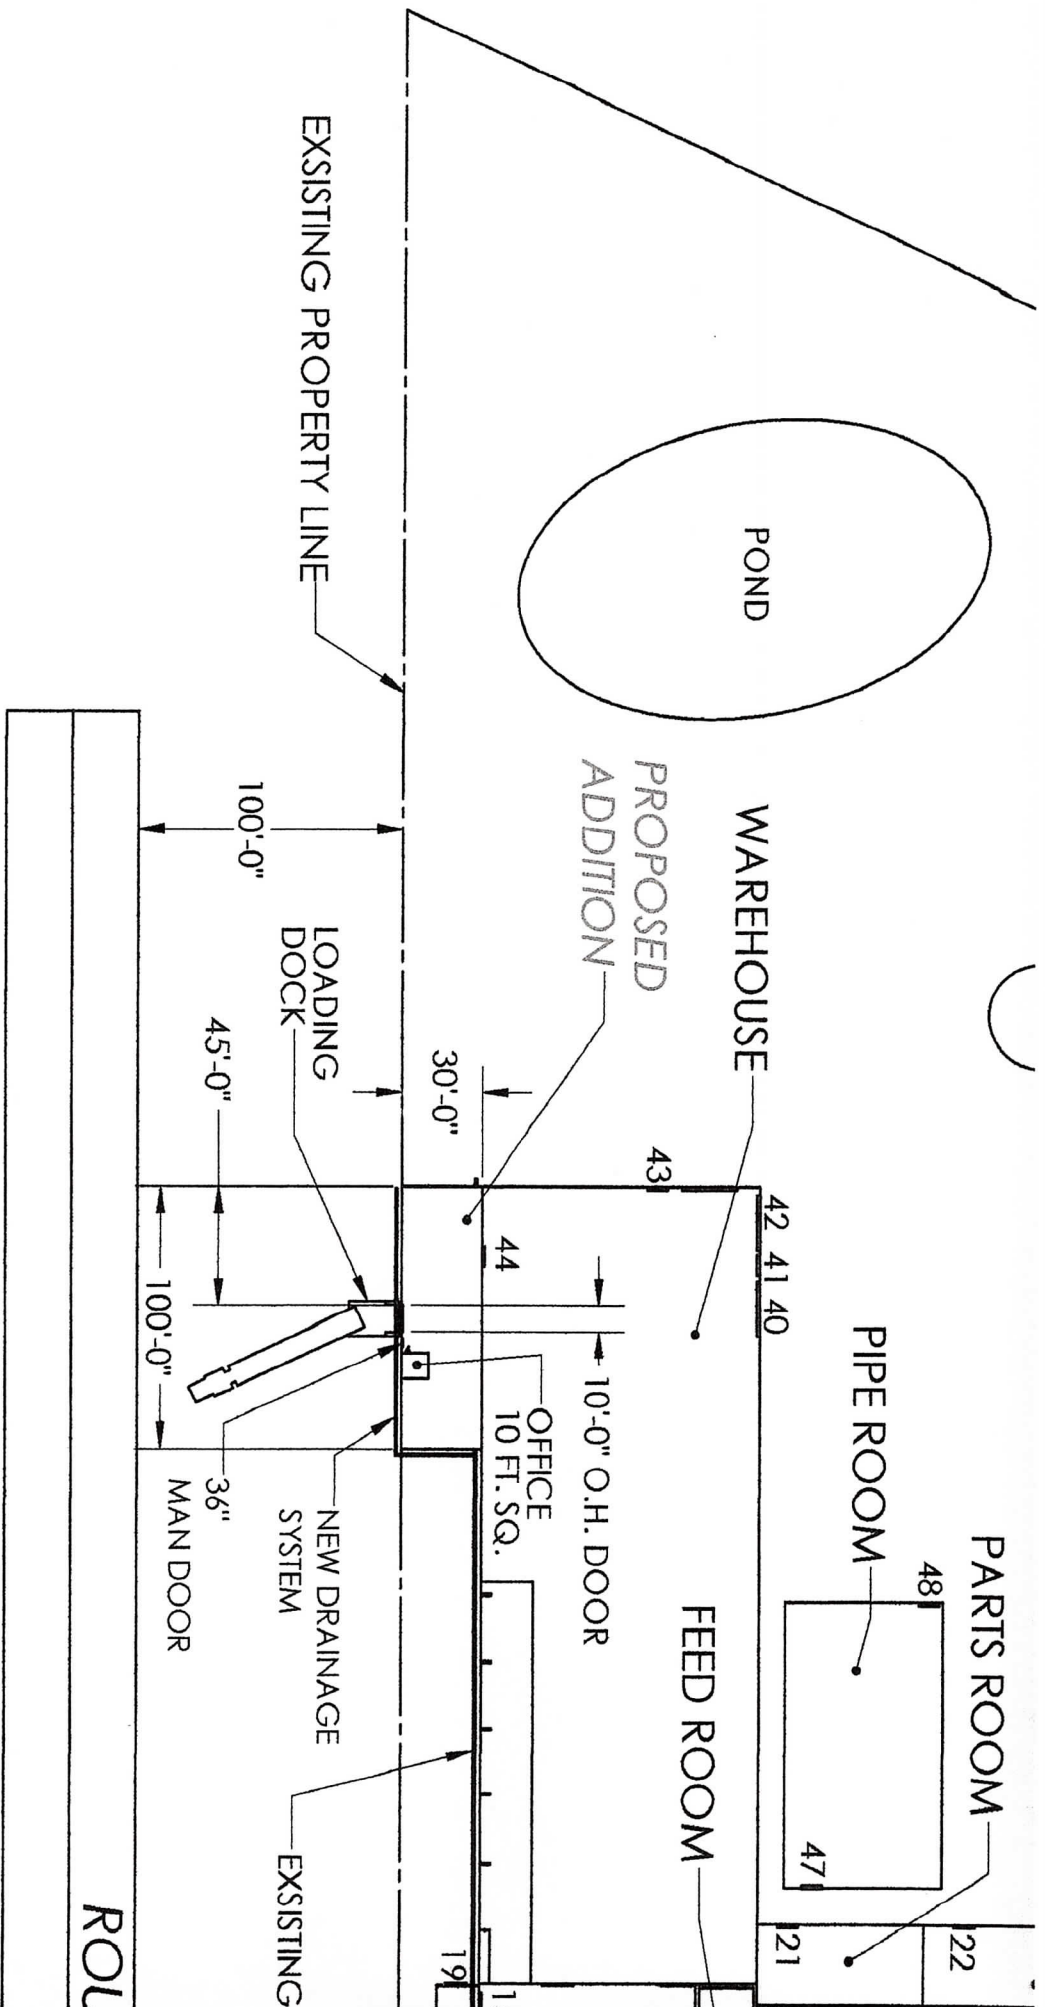


ROL

4

D

C

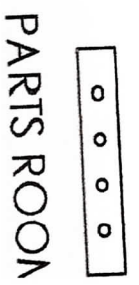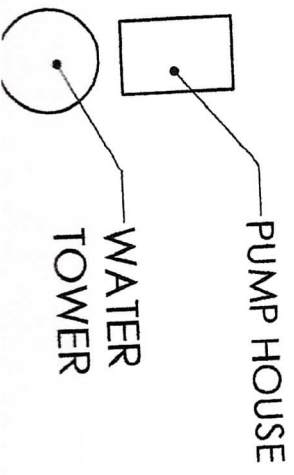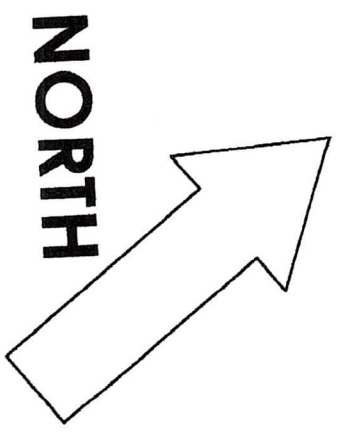

33
34
35
36
37
38 39